




PLAN
SCALE: 1"=25'

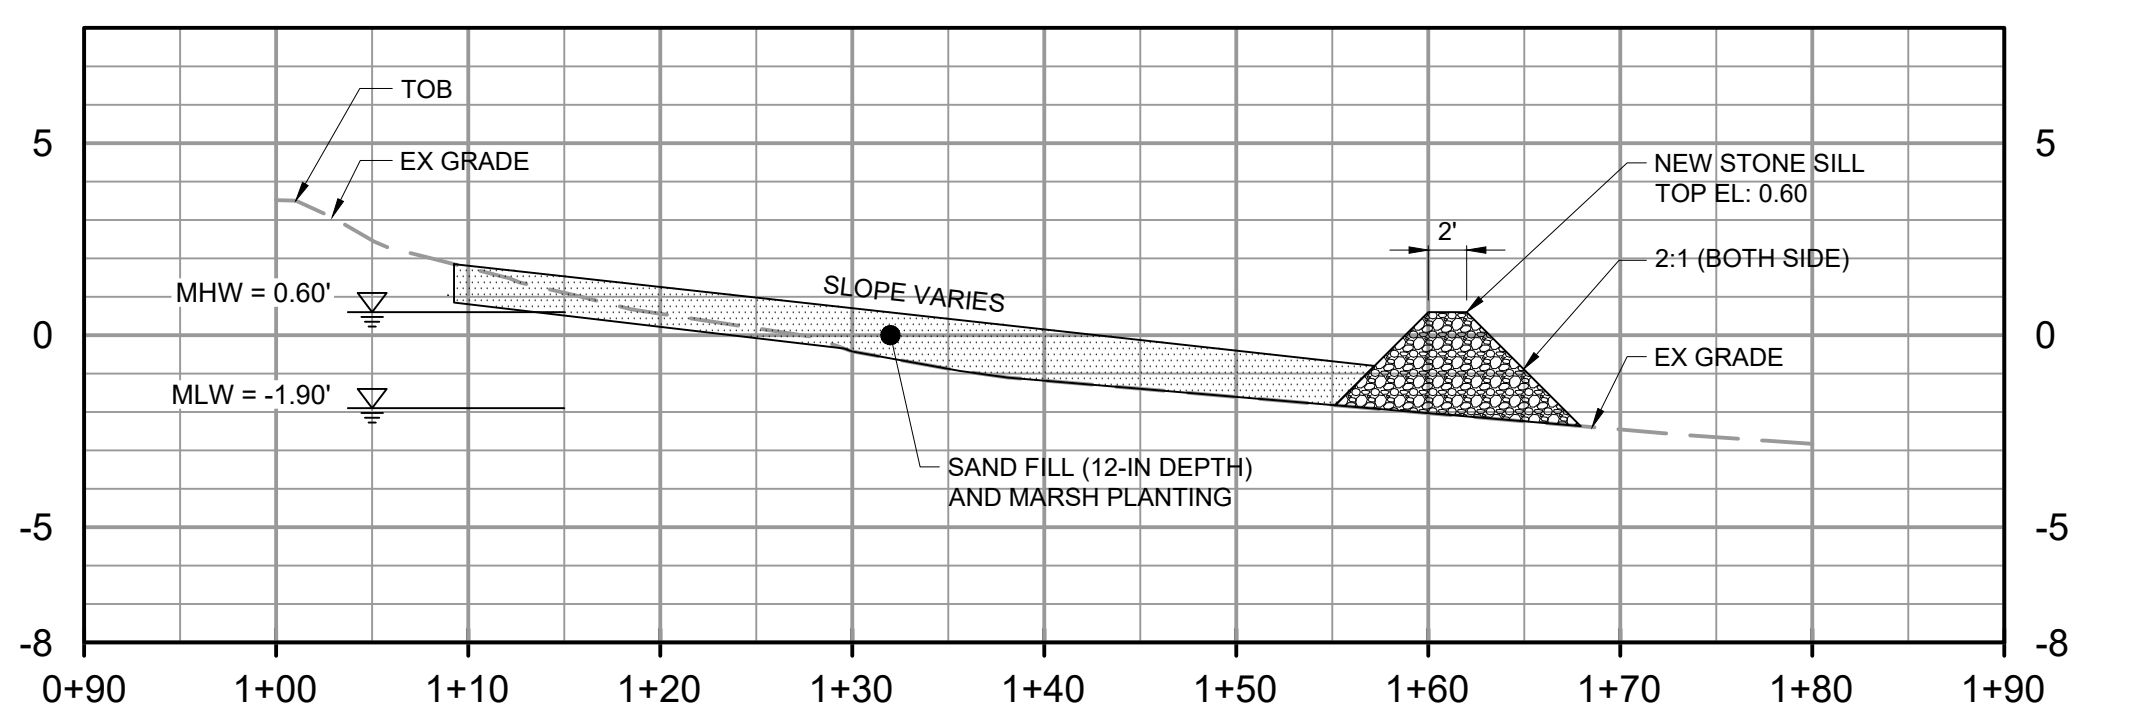

SECTION A
SCALE: 1"=10'

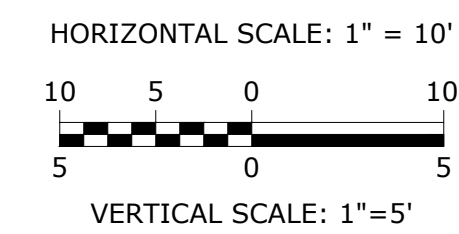

KEY PLAN
SCALE: 1"=600'

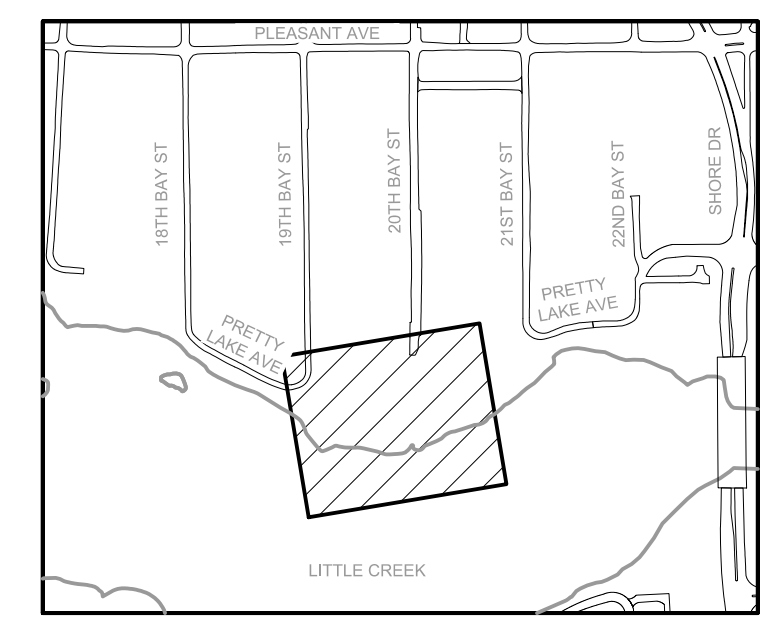

SCALE: 1" = 25'

BY	
DATE	
DESCRIPTION	
REV.	

Hazen
HAZEN AND SAWYER
4500 MAIN STREET, SUITE 600
VIRGINIA BEACH, VIRGINIA 23462
PHONE: 757-497-0490
HAZEN PROJECT NO. 31473-009

**NORFOLK DEPARTMENT OF PUBLIC WORKS
EAST OCEAN VIEW COMMUNITY CENTER
LIVING SHORELINE
PROPOSED IMPROVEMENTS**

DESIGNED BY: L. BREWER
DRAWN BY: E. PGSANJAN
CHECKED BY: M. BARBACHEM
APPROVED BY: _____
DATE: _____

PUBLIC WORKS DEPARTMENT
2233 MCKANN AVENUE
NORFOLK, VA 23509

**30% DESIGN
NOT FOR
CONSTRUCTION**

PLOT DATE: 3/11/2022 12:04 PM BY: EPAGSANJAN Saved by EPAGSANJAN Save date: 3/11/2022 11:24 AM

File: O:\31473-HRD\31473-009\CAD_BIM\CIVIL\CS Saved by EPAGSANJAN Save date: 3/11/2022 11:24 AM